


Site Plan Example

(all units in metres)

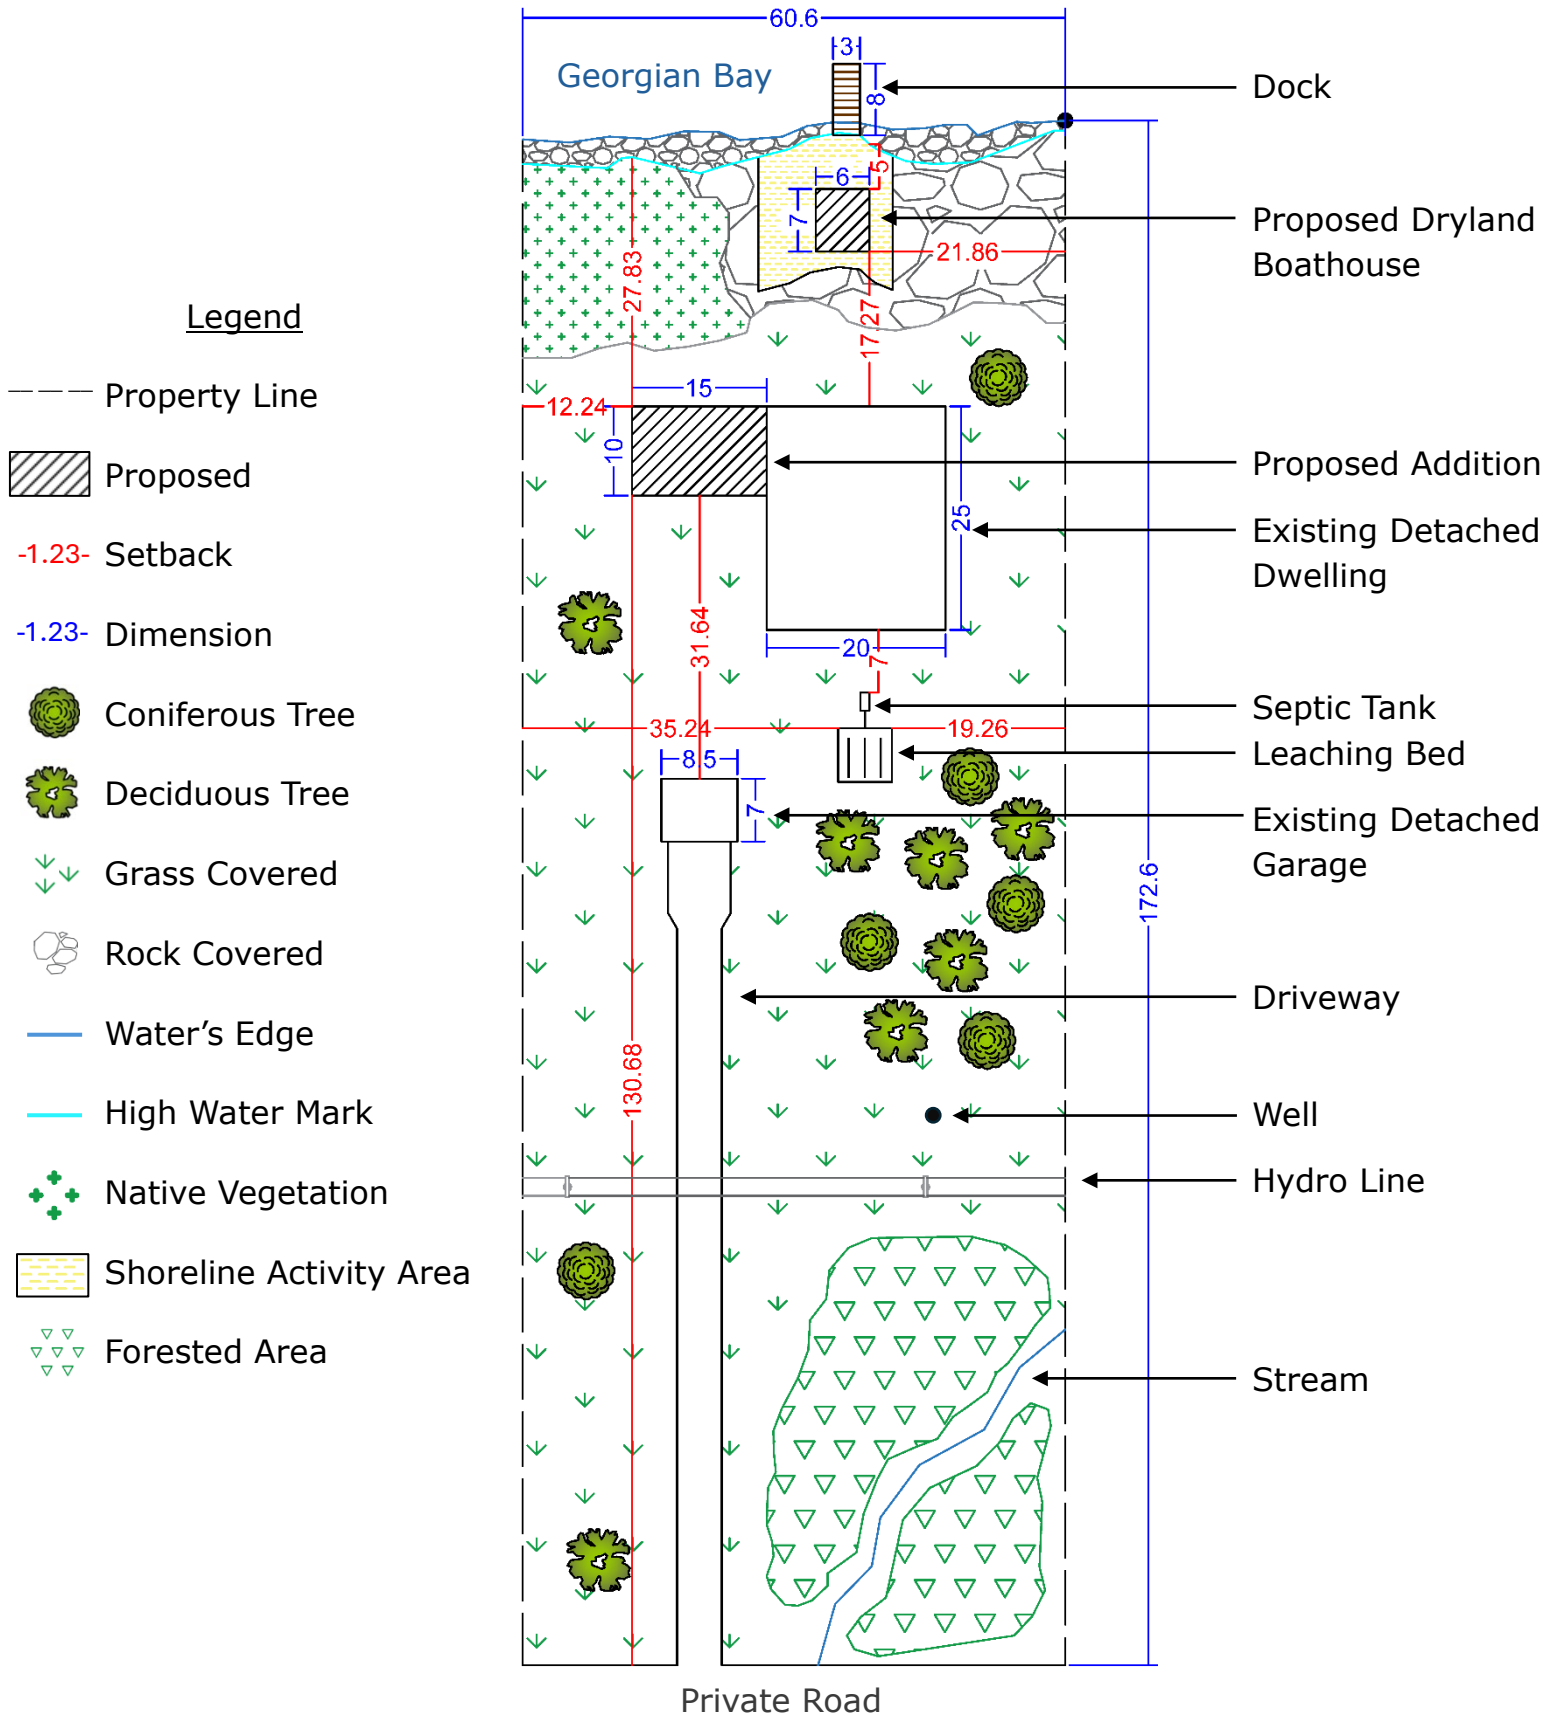

Legend

- Property Line
- Proposed
- 1.23- Setback
- 1.23- Dimension
- Coniferous Tree
- Deciduous Tree
- Grass Covered
- Rock Covered
- Water's Edge
- High Water Mark
- Native Vegetation
- Shoreline Activity Area
- Forested Area

- Dock
- Proposed Dryland Boathouse
- Proposed Addition
- Existing Detached Dwelling
- Septic Tank
- Leaching Bed
- Existing Detached Garage
- Driveway
- Well
- Hydro Line
- Stream